



GILBERT STREET


PARKING DECK

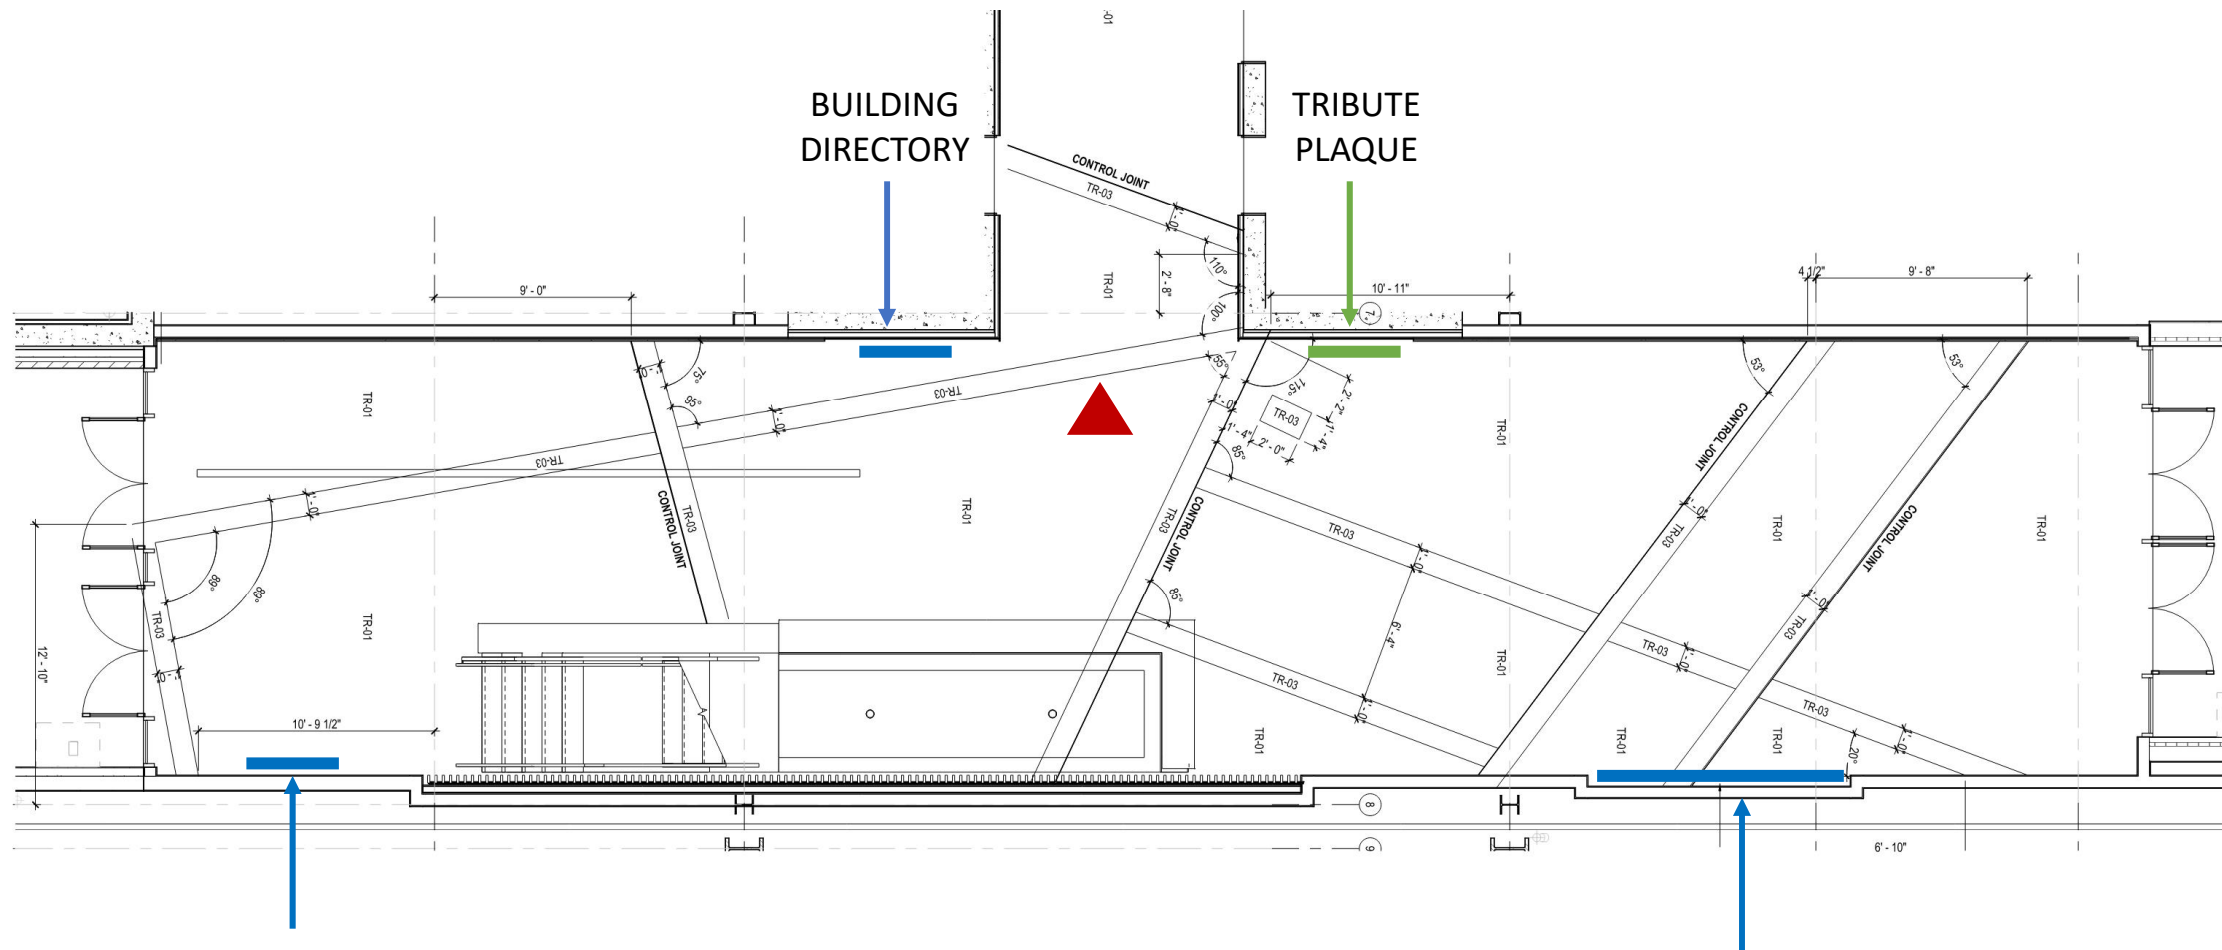


BUILDING DIRECTORY

WALL MOUNTED DIGITAL DISPLAY IN 12' WIDE RECESS

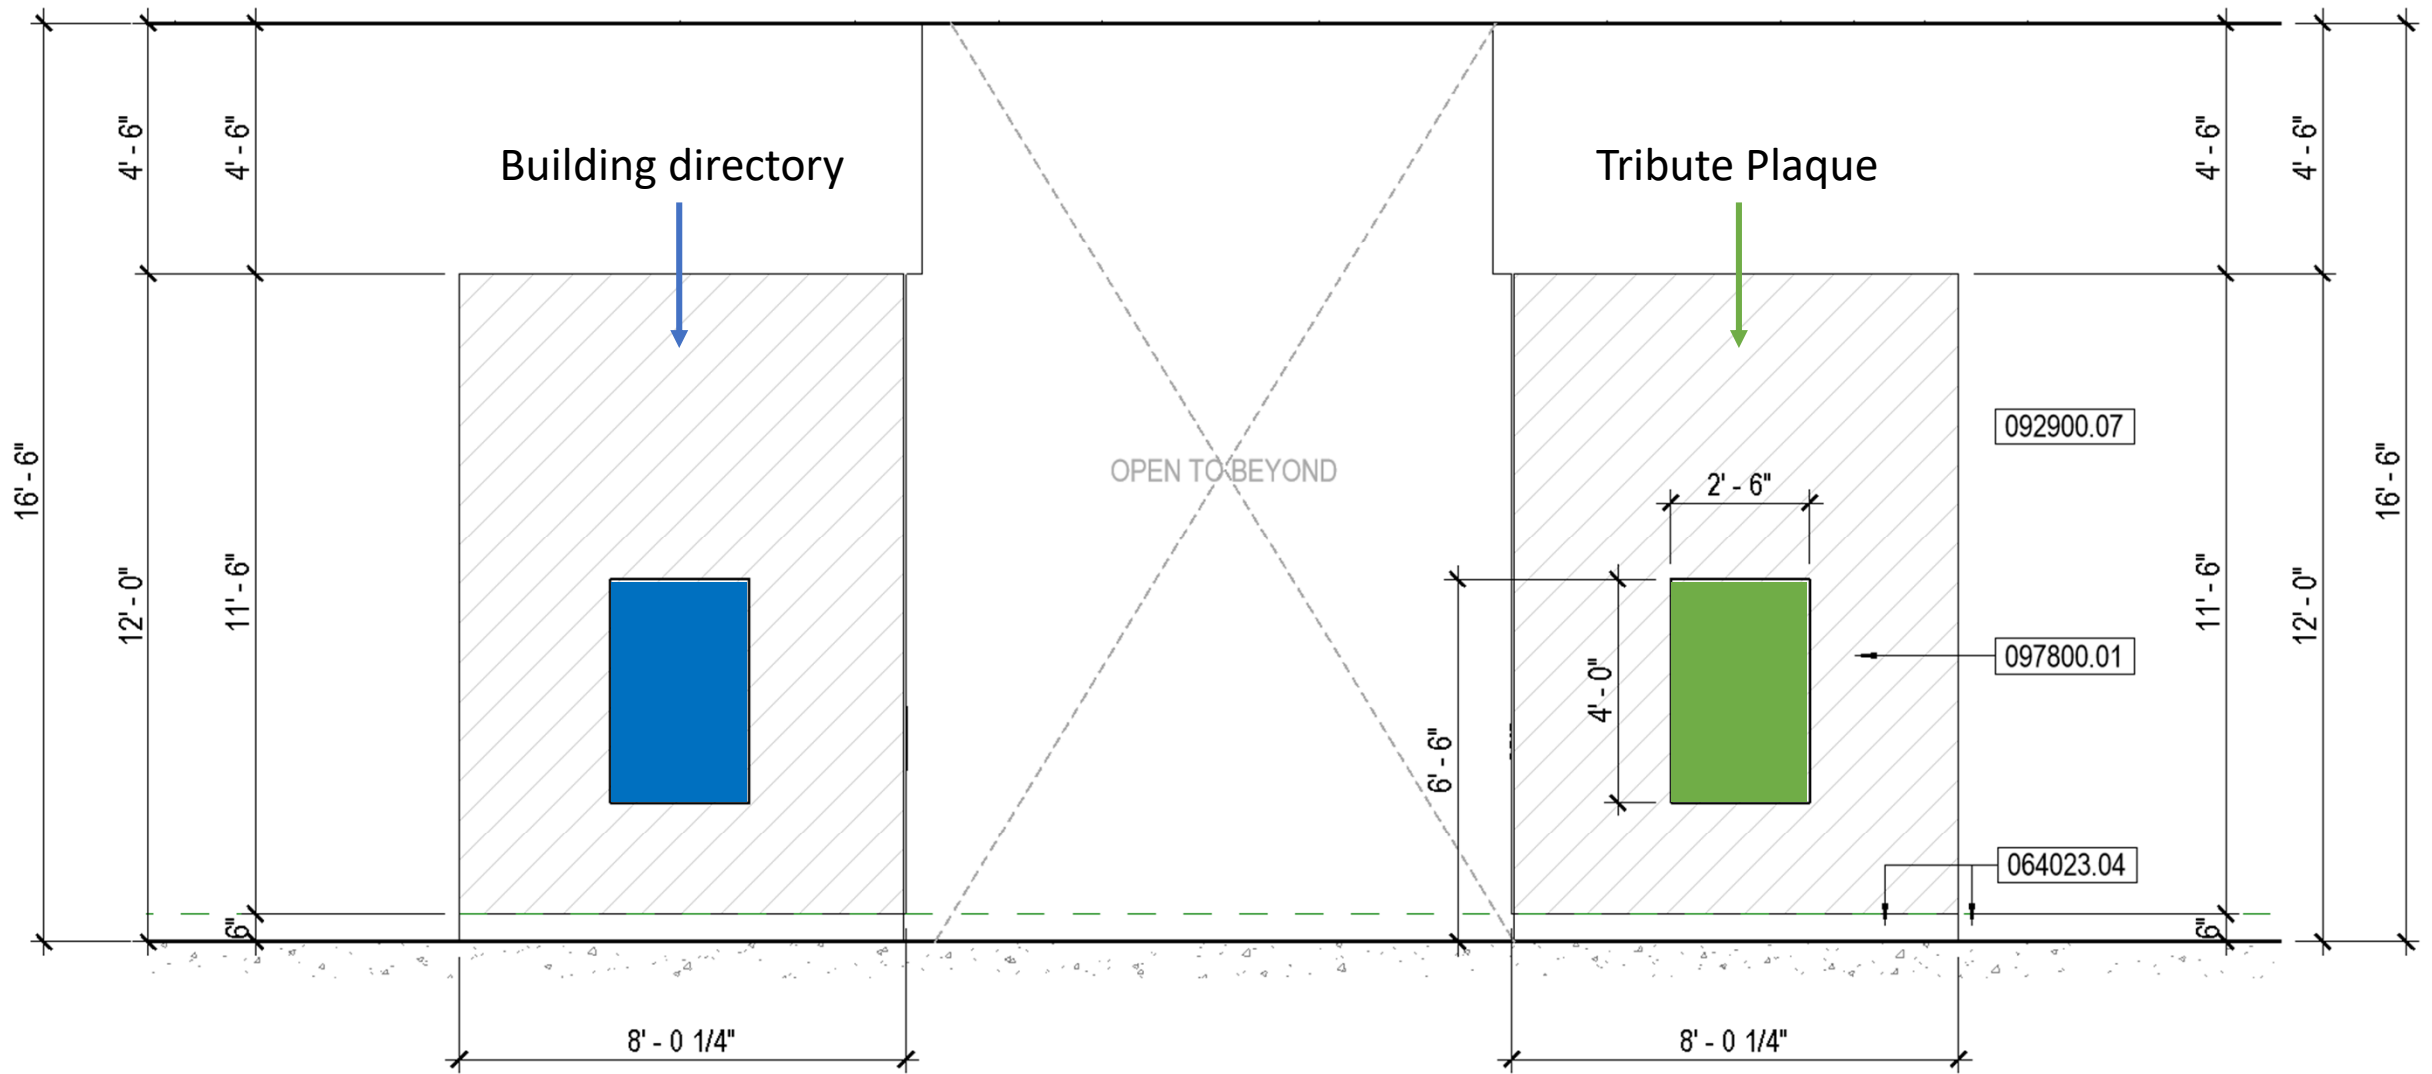

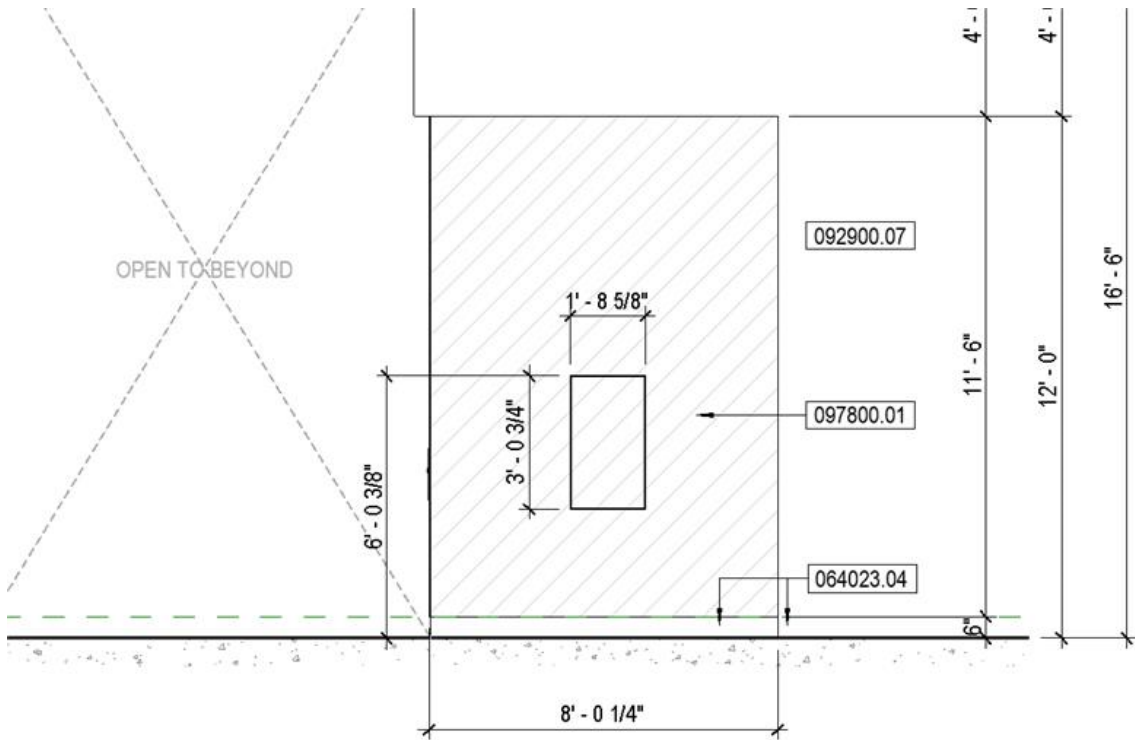

MINIMUM 42" TV

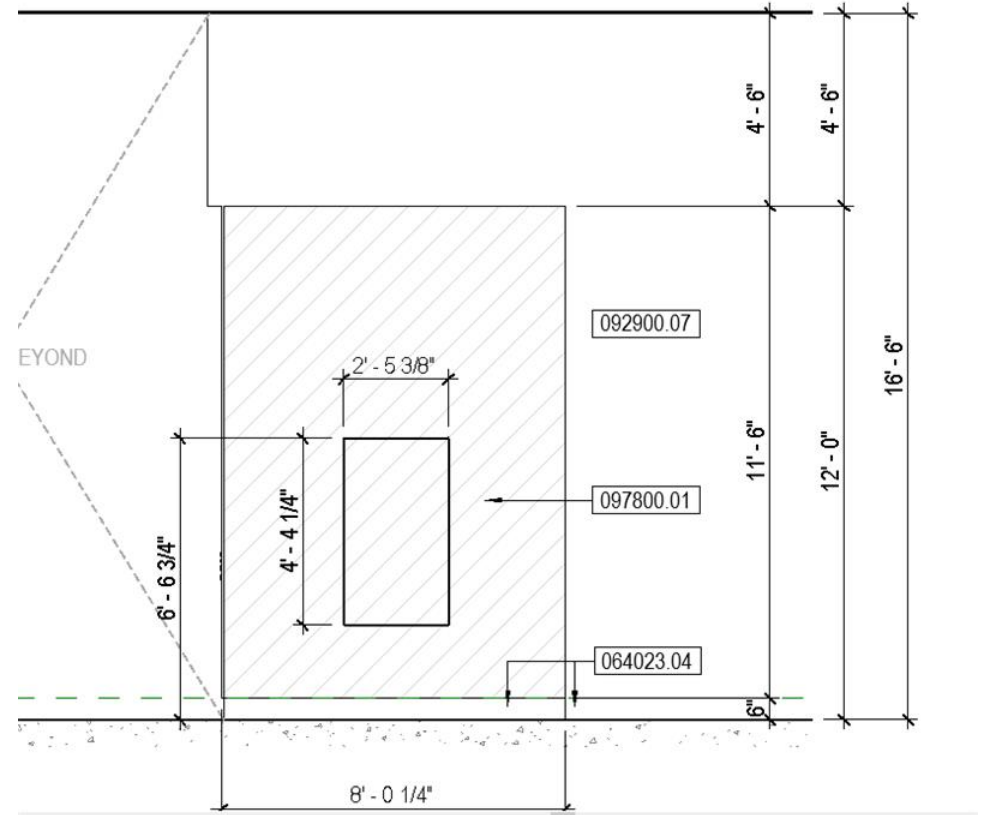

MAXIMUM 60" TV